

Date: Thursday, 2/9/2006 1:38:46 PM
 User: Kim Johnston

Process Sheet

Customer : CU-DAR001 Dart Helicopters Services	Drawing Name : BASKET BASE ASSEMBLY (350)
Job Number : 25755C	
Estimate Number : 10189	
P.O. Number : N/A	Part Number : D2221
This Issue : 2/9/2006 S.O. No. : N/A	Drawing Number : D2221 REV F
Prsht Rev. : NC	Project Number : N/A
First Issue : N/A Type : LARGE FAB ASSY	Drawing Revision : F
Previous Run : 25754A	Material : N/A
Written By : <u>SEE COMMENT BELOW</u>	Due Date : 2/28/2006 Qty: 1 Um: Each
Checked & Approved By : <u>06.02.10</u>	
Comment : Est Rev:J 05.09.02 Added D3442-1KJ/JLM	

Additional Product

Job Number:



Seq. #:	Machine Or Operation:	Description :
----------------	------------------------------	----------------------

1.0	D31661	Basket Hoop
-----	--------	-------------



Comment: Qty.: 4.0000 Each(s)/Unit Total : 4.0000 Each(s)

Pick:

Qty	Part Number	Description	Batch
4	D3166-1	RIB	B25473

PD 06-02-27

2.0	D22323	Basket Hinge
-----	--------	--------------



Comment: Qty.: 2.0000 Each(s)/Unit Total : 2.0000 Each(s)

Pick:

Qty	Part Number	Description	Batch
2	D2232-3	Hinge bracket	B24527

PD 06-02-27

3.0	D2325	Support Gusset (350 Bask
-----	-------	--------------------------



Comment: Qty.: 4.0000 Each(s)/Unit Total : 4.0000 Each(s)

Pick:

Qty	Part Number	Description	Batch
4	D2325	Support Gusset	B25637

PD 06-02-27

4.0	D23273	Spacer Bushing
-----	--------	----------------



Comment: Qty.: 2.0000 Each(s)/Unit Total : 2.0000 Each(s)

Pick:

Qty	Part Number	Description	Batch
2	D2327-3	Bushing	B24874

PD 06-02-27

W/O:		WORK ORDER CHANGES					
DATE	STEP	PROCEDURE CHANGE	By	Date	Qty	Approval Chief Eng / Prod Mgr	Approval QC Inspector

Part No: _____ PAR #: _____ Fault Category: _____ NCR: Yes No DQA: _____ Date: _____

QA: N/C Closed: _____ Date: _____

NCR:		WORK ORDER NON-CONFORMANCE (NCR)						
DATE	STEP	Description of NC Section A	Corrective Action Section B			Verification Section C	Approval Chief Eng	Approval QC Inspector
			Initial Chief Eng	Action Description Chief Eng	Sign & Date			

NOTE: Date & initial all entries

Date: Thursday, 2/9/2006 1:38:46 PM
User: Kim Johnston

Process Sheet

Customer: CU-DAR001 Dart Helicopters Services

Drawing Name: BASKET BASE ASSEMBLY (350)

Job Number: 25755C

Part Number: D2221

Job Number:



Seq. #:	Machine Or Operation:	Description :
---------	-----------------------	---------------

5.0	D2581	Mounting Bracket
-----	-------	------------------



Comment: Qty.: 2.0000 Each(s)/Unit Total : 2.0000 Each(s)

Pick:

Qty Part Number Description Batch

2 D2581 Mounting Bracket B25139

PD

06-02-27

6.0	D34421	Shim
-----	--------	------



Comment: Qty.: 2.0000 Each(s)/Unit Total : 2.0000 Each(s)

Pick:

Qty Part Number Description Batch

2 D3442-1 Shim B23544

PD

06-02-27

7.0	M304EX07516F	Expanded Metal Flat Stai
-----	--------------	--------------------------



Comment: Qty.: 37.8000 sf(s)/Unit Total : 37.8000 sf(s)

Pick:

Qty Part Number Description Batch

36 sf M304EX0.75-16F Expanded Metal M100071

PD

06-02-27

8.0	M304TS0750W065	304 SQ Tube.75x.75x.065W
-----	----------------	--------------------------



Comment: Qty.: 29.4000 f(s)/Unit Total : 29.4000 f(s)

Pick:

28' 3/4" x 3/4" x 0.063 wall 304/316 SStubing

Batch: M10038

PD

06-02-27

9.0	LARGE FAB 1	LARGE FABRICATION RESOURCE 1
-----	-------------	------------------------------



Comment: LARGE FABRICATION RESOURCE 1

1-Cut D2235-1 Rib from D3166-1 Rib As Per Dwg D2235

2-Drill hole in D2221-3 as per Dwg D2221

3-Deburr

4-Remove all markings on material before welding

5-Weld as per Dwg D2221 using Welding Table and corner JigDeburr as required

PD

06-03-02

Dart Aerospace Ltd

W/O:		WORK ORDER CHANGES					
DATE	STEP	PROCEDURE CHANGE	By	Date	Qty	Approval Chief Eng / Prod Mgr	Approval QC Inspector

Part No: _____ PAR #: _____ Fault Category: _____ NCR: Yes No DQA: _____ Date: _____

QA: N/C Closed: _____ Date: _____

NCR:		WORK ORDER NON-CONFORMANCE (NCR)						
DATE	STEP	Description of NC Section A	Corrective Action Section B			Verification Section C	Approval Chief Eng	Approval QC Inspector
			Initial Chief Eng	Action Description Chief Eng	Sign & Date			

NOTE: Date & initial all entries

Date: Thursday, 2/9/2006 1:38:46 PM
User: Kim Johnston

Process Sheet

Customer: CU-DAR001 Dart Helicopters Services

Drawing Name: BASKET BASE ASSEMBLY (350)

Job Number: 25755C

Part Number: D2221

Job Number:



Seq. #:

Machine Or Operation:

Description :

10.0

QC9/6

DDIMENSIONAL & WELDING INSPECTION



Comment: DDIMENSIONAL & WELDING INSPECTION

11/09/02

PTO

11.0

POWDER COATING

POWDER COATING



Comment: POWDER COATING

Powder Coat White Gloss (Ref: 4.3.5.1) as per QSI 005 4.3

DL 06/03/04

12.0

QC3

INSPECT POWDER COAT/CHEMICAL CONVERSION



Comment: INSPECT POWDER COAT/CHEMICAL CONVERSION

060309

13.0

HAND FINISHING1

HAND FINISHING RESOURCE #1



Comment: HAND FINISHING RESOURCE #1

Seal support gusset seam with white sikaflex-291

Batch: M19134

Expiry date: 06/06/20

SAD 06:03:07

①

14.0

DC*

DOCUMENT CONTROL



Comment: DOCUMENT CONTROL

Inspection Level 21



0603/09

Job Completion








C 0603-09

Dart Aerospace Ltd

W/O:		WORK ORDER CHANGES					
DATE	STEP	PROCEDURE CHANGE	By	Date	Qty	Approval Chief Eng / Prod Mgr	Approval QC Inspector

Part No: _____ PAR #: _____ Fault Category: _____ NCR: Yes ☒ No ☐ DQA: ☒ ☐ Date: 06/03/02
 QA: N/C Closed: _____ Date: _____

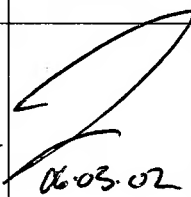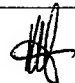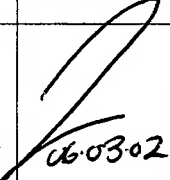NCR:		WORK ORDER NON-CONFORMANCE (NCR)						
DATE	STEP	Description of NC Section A	Corrective Action Section B			Verification Section C	Approval Chief Eng	Approval QC Inspector
			Initial Chief Eng	Action Description Chief Eng	Sign & Date			
06-03-02	10	The expanded metal strands are thinner near the bottom of the base: 5.5" up from the center, along 60" RH to LH. • 0.72" thick.		Doesn't appear to be a severe strength issue. Inspect mesh before installing or cutting in the future. Basket is acceptable as is.	 06.03.02	 06.03.02	 06.03.02	 06.03.02

NOTE: Date & initial all entries




DESIGN BW	DRAWN BY PH	DART AEROSPACE LTD HAWKESBURY, ONTARIO, CANADA	
CHECKED <i>[Signature]</i>	APPROVED <i>[Signature]</i>	DRAWING NO. D2221	REV. F SHEET 1 OF 3
DATE 05.06.07		TITLE BASKET BASE ASSEMBLY (350)	SCALE NTS
C	95.11.21	SEPARATE BASKET AND LID	
D	96.06.21	CHANGE LATCH	
E	01.04.19	CHANGE HINGE	
F	05.06.07	ADD SHIM UNDER HINGES, ADD HOLES FOR SPLIT LID BASKETS	

RELEASED

05.08.19 *[Signature]*

PARTS LIST FOR D2221 BASKET BASE ASSEMBLY

PART NO	QUANTITY	LENGTH A	LENGTH B	DESCRIPTION
D2221-1	2	—	96.00	RIB
D2221-3	2	—	25.50	RIB
D2221-5	2	18.88	—	RIB
D2221-7	1	55.25	—	RIB
D2232-3	2	N/A	N/A	HINGE PLATE
D2235-1	4	N/A	N/A	RIB
D2325	4	N/A	N/A	SUPPORT GUSSET
D2327-3	2	N/A	N/A	BUSHING
D2581	2	N/A	N/A	MTG BRKT
D3442-1	2	N/A	N/A	SHIM

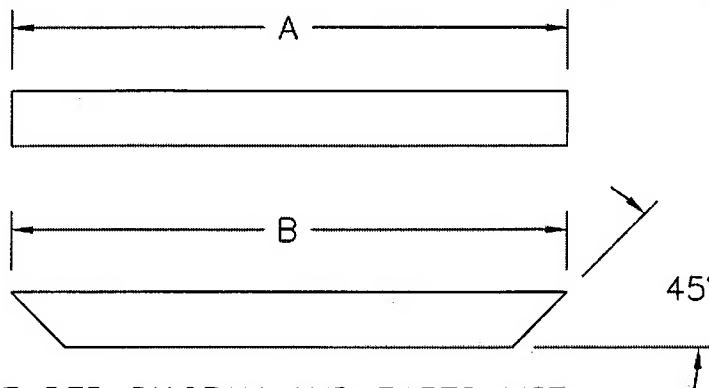

D2221-1/-3/-5/-7

- 1) CUT LENGTH/SHAPE PER DIAGRAM AND PARTS LIST
- 2) MATERIAL: AISI 304/316 SS, 3/4 X 3/4 X 0.060 WALL SQUARE TUBING
(REF. DART SPEC M304TS0.750W.060)
- 3) TOLERANCES ARE PER DART QSI 018 UNLESS OTHERWISE NOTED
- 4) ALL DIMENSIONS ARE IN INCHES
- 5) DRILL $\phi 0.257$ HOLES ONLY WHEN ASSEMBLING D2221 BASE WITH
D2989-041/-043 BASKET LID

SHOP COPY

RETURN TO
ENGINEERING

UNCONTROLLED COPY

SUBJECT TO AMENDMENT
WITHOUT NOTICE

Copyright © 1994 by DART AEROSPACE LTD





THIS DOCUMENT IS PRIVATE AND CONFIDENTIAL AND IS SUPPLIED ON THE EXPRESS CONDITION THAT IT IS NOT TO BE USED FOR ANY PURPOSE OR COPIED OR COMMUNICATED TO ANY OTHER PERSON WITHOUT WRITTEN PERMISSION FROM DART AEROSPACE LTD.

WORK ORDER

NO. 25755C



DESIGN	BW	DRAWN BY	PH	DART AEROSPACE LTD	
CHECKED		APPROVED		HAWKESBURY, ONTARIO, CANADA	
DATE	05.06.07	TITLE	BASKET BASE ASSEMBLY (350)		
		DRAWING NO.	D2221	REV. F	SHEET 2 OF 3
		SCALE	1:20		

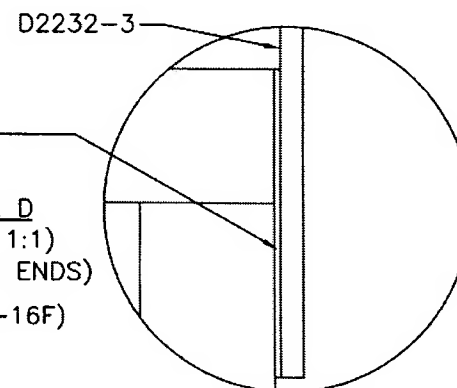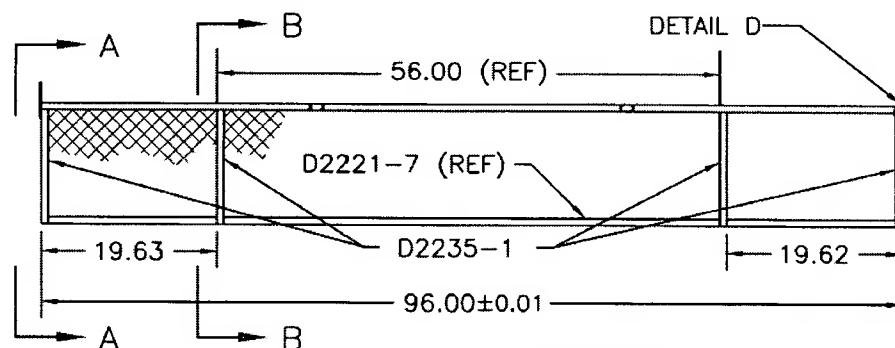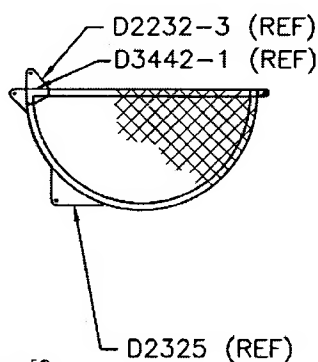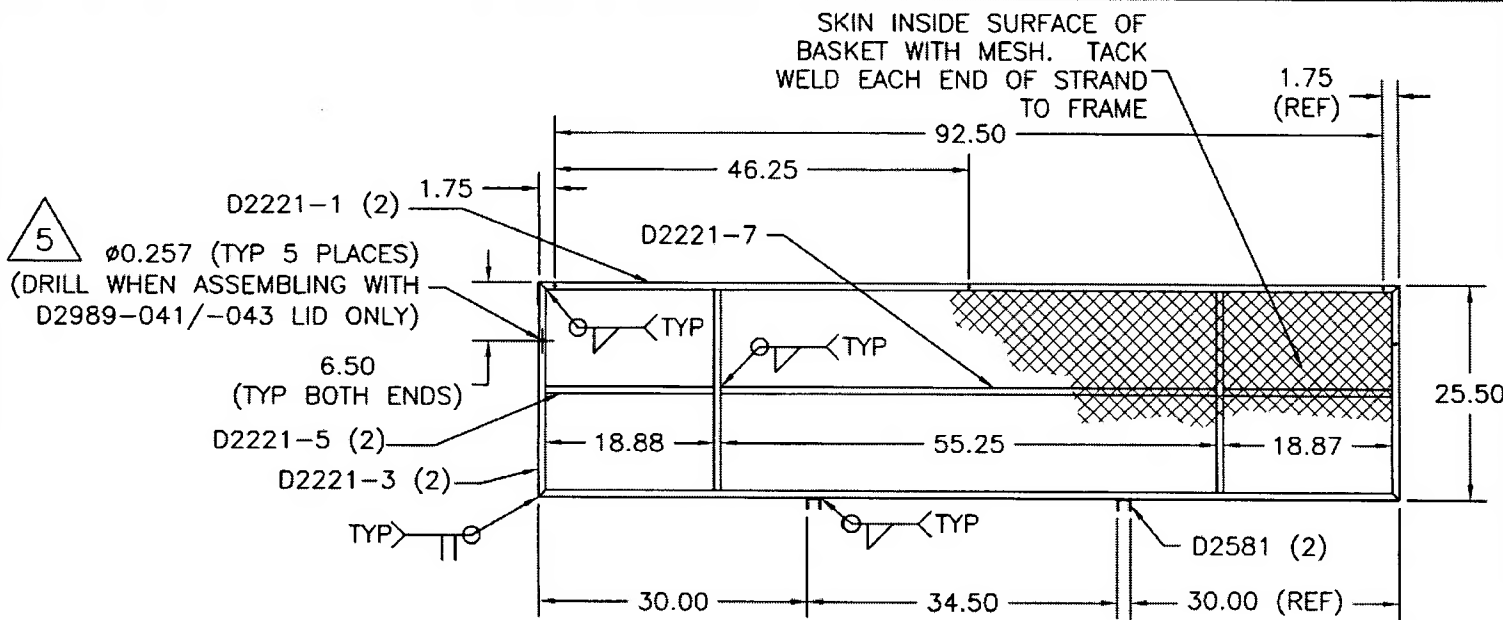

RELEASED

05.08.19

D2221 BASKET BASE ASSEMBLY

- 1) MESH MATERIAL: 3/4-16F EXPANDED SS (REF DART SPEC M304EX0.75-16F)
- 2) WELD PER DART QSI 004
- 3) TOLERANCES ARE PER DART QSI 018 UNLESS OTHERWISE NOTED
- 4) FINISH: POWDER COAT ENTIRE ASSEMBLY WHITE (4.3.5.2) PER DART QSI 005 4.3

THIS DOCUMENT IS PRIVATE AND CONFIDENTIAL, AND IS SUPPLIED ON THE EXPRESS CONDITION THAT IT IS NOT TO BE USED FOR ANY PURPOSE OR COPIED OR COMMUNICATED TO ANY OTHER PERSON WITHOUT WRITTEN PERMISSION FROM DART AEROSPACE LTD.


Copyright © 1994 by DART AEROSPACE LTD. UNCONTROLLED COPY

WORK ORDER



NO. 25755C



DESIGN BW	DRAWN BY PH	DART AEROSPACE LTD HAWKESBURY, ONTARIO, CANADA	
CHECKED [Signature]	APPROVED [Signature]	DRAWING NO. D2221	REV. F SHEET 3 OF 3
DATE 05.06.07	TITLE BASKET BASE ASSEMBLY (350)		SCALE 1:8

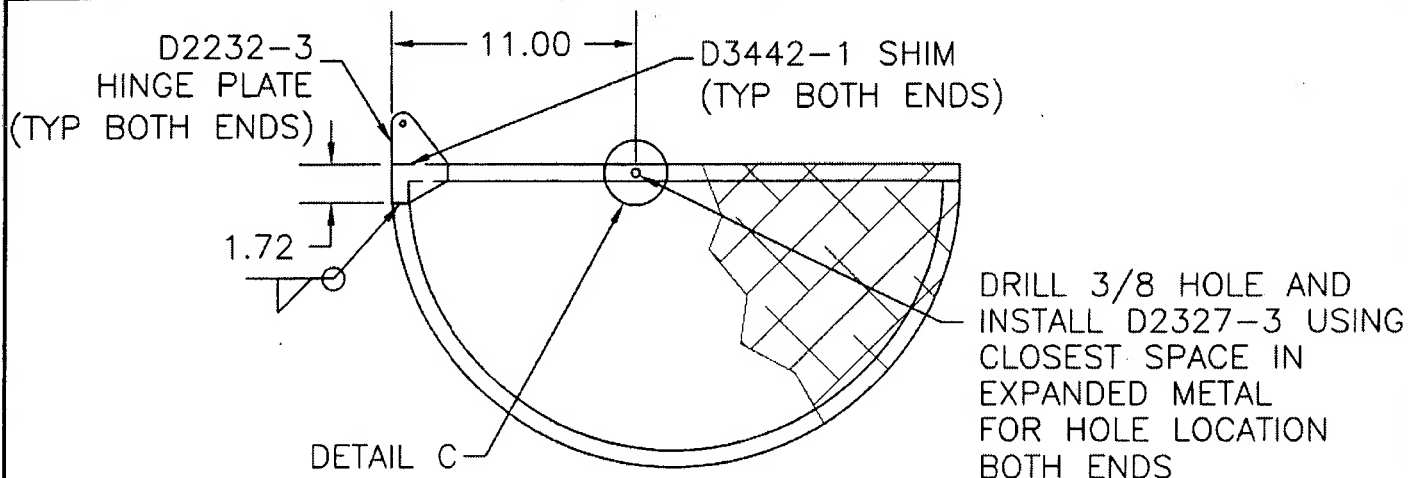

SECTION A-A SAME BOTH END RIBS

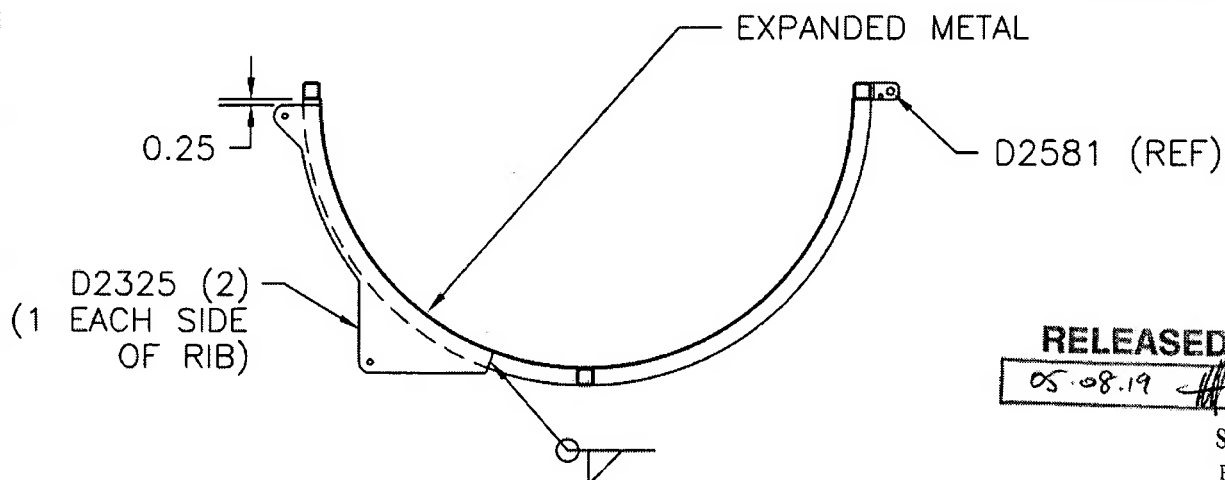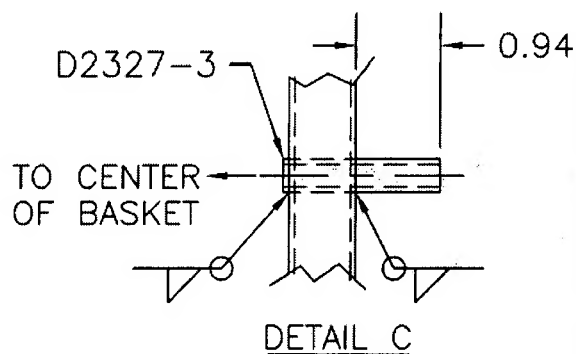

SECTION B-B SAME BOTH CENTER RIBS

RELEASED

05-08-19 [Signature]

SHOP COPY
RETURN TO
ENGINEERING
UNCONTROLLED COPY
SUBJECT TO AMENDMENT

Copyright © 1994 by DART AEROSPACE LTD

THIS DOCUMENT IS PRIVATE AND CONFIDENTIAL AND IS SUPPLIED ON THE EXPRESS CONDITION THAT IT IS NOT TO BE USED FOR ANY PURPOSE OR COPIED OR COMMUNICATED TO ANY OTHER PERSON WITHOUT WRITTEN PERMISSION FROM DART AEROSPACE LTD.

WITHOUT NOTICE
WORK ORDER

NO. 25735C

Date: Thursday, 2/9/2006 1:38:14 PM
 User: Kim Johnston

Process Sheet

9

Customer : CU-DAR001 Dart Helicopters Services Drawing Name : HELI UTILITY BASKET LH/RH 350/355
 Job Number : 25755
 Estimate Number : 10208
 P.O. Number :
 This Issue : 2/9/2006 S.O. No. :
 Prsht Rev. : NC Part Number : D350607043
 First Issue : / / Type : LARGE FAB ASSY Drawing Number : D350-607 REV F P7-9
 Previous Run : 25614 Project Number : N/A
 Material :
 Due Date : 2/28/2006 Qty: 1 Um: Each
 Written By :
 Checked & Approved By : *06.02.10*
 Comment : Est Rev:E as Per DSI9318 06-01-24 JLM

Additional Product

Job Number:



Seq. #: Machine Or Operation: Description :

1.0 25755A BASKET LID ASSEMBLY



Comment: Sub-Component BASKET LID ASSEMBLY

2.0 25755B BASKET LID ASSEMBLY



Comment: Sub-Component BASKET LID ASSEMBLY

3.0 25755C BASKET BASE ASSEMBLY (350)



Comment: Sub-Component BASKET BASE ASSEMBLY (350)

4.0 DC DOCUMENT CONTROL



Comment: DOCUMENT CONTROL

Photocopy bluefile & type labels per PPPD350-607-043 -CHG003

lib 28/06

5.0 PACKAGING 1 PACKAGING RESOURCE #1



Comment: PACKAGING RESOURCE #1

Pick: Assembly Kit

6.0 NAS1515H4 Washer



Comment: Qty.: 2.0000 Each(s)/Unit Total: 2.0000 Each(s)

Pick: Assembly Kit

Qty Part Number Description Batch

2 NAS1515H4 WASHER

REFERENCE ONLY